




BLOCK 5 - COUNCIL AVE. TO DAVIS AVE.

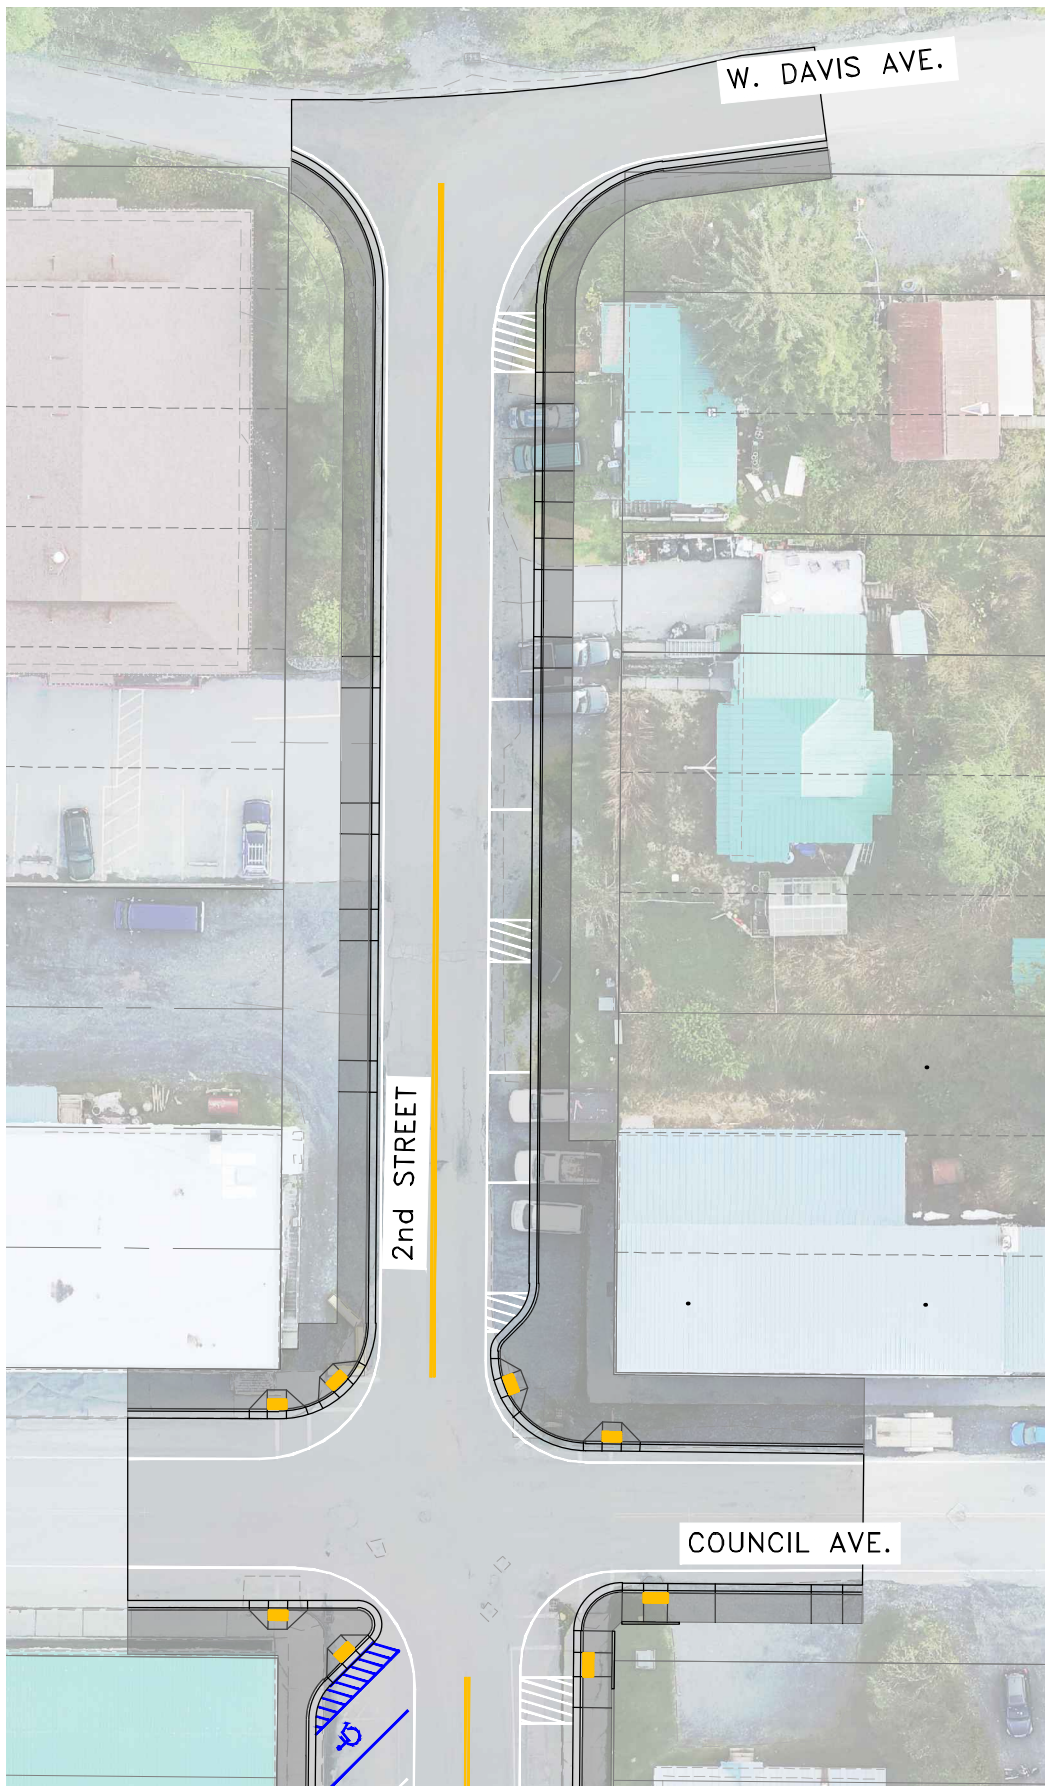

PLAN VIEW

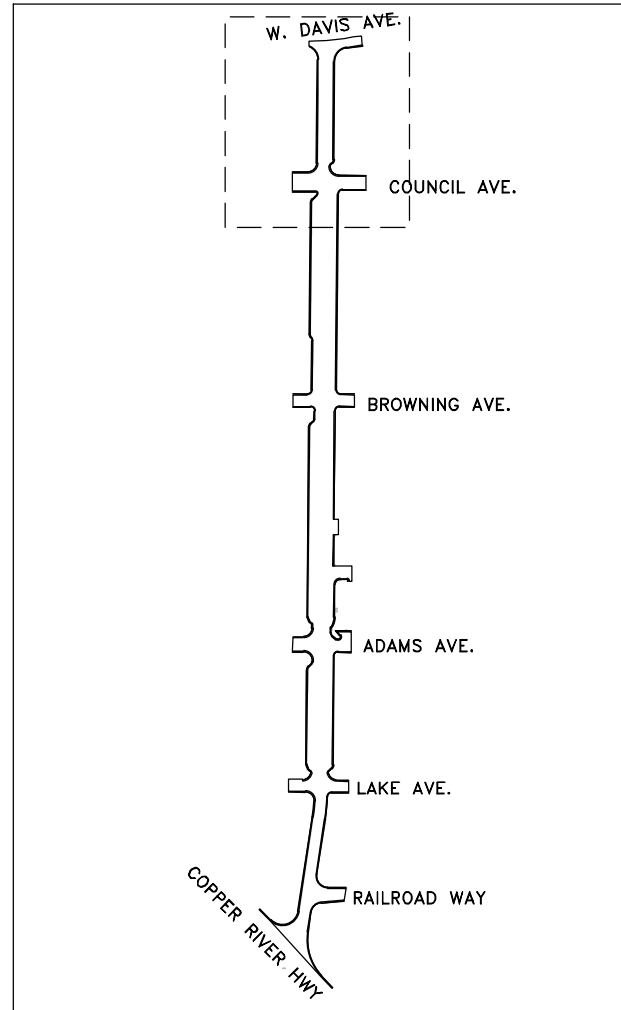

VICINITY MAP

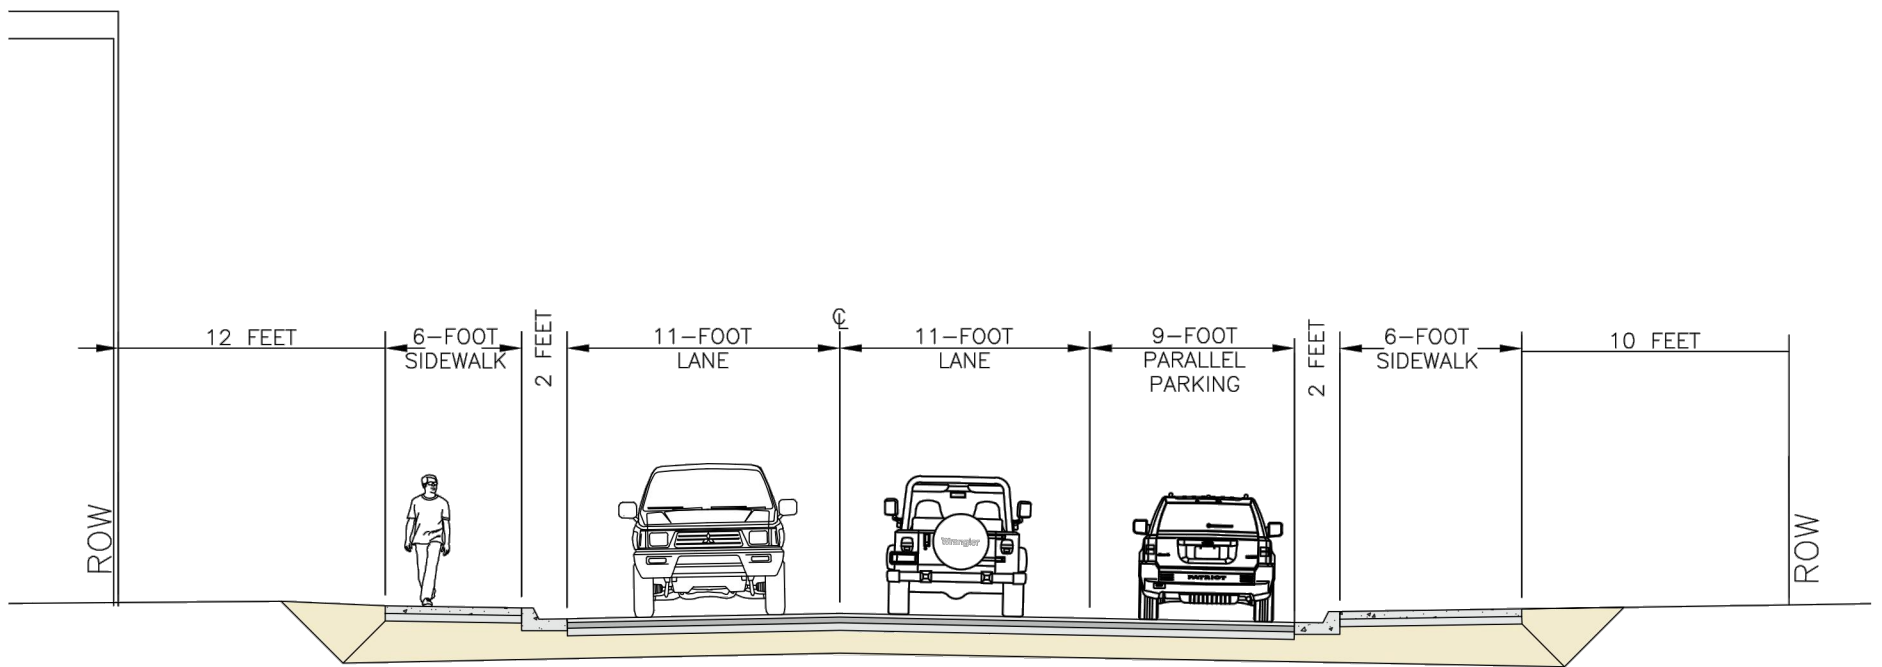

TYPICAL SECTION, BLOCK 5



STATE OF ALASKA Department of Transportation and Public Facilities APPLICANT/AGENT: State of Alaska 2301 Peger Rd. Fairbanks, Ak 99709	
CORDOVA SECOND STREET RECONSTRUCTION PROJECT NUMBER: NFWY00595 PRELIMINARY DESIGN	
CORDOVA, ALASKA	
DATE: JULY 19, 2023	SHEET: 6 OF 6

