




BLOCK 3 - ADAMS AVE. TO BROWNING AVE.

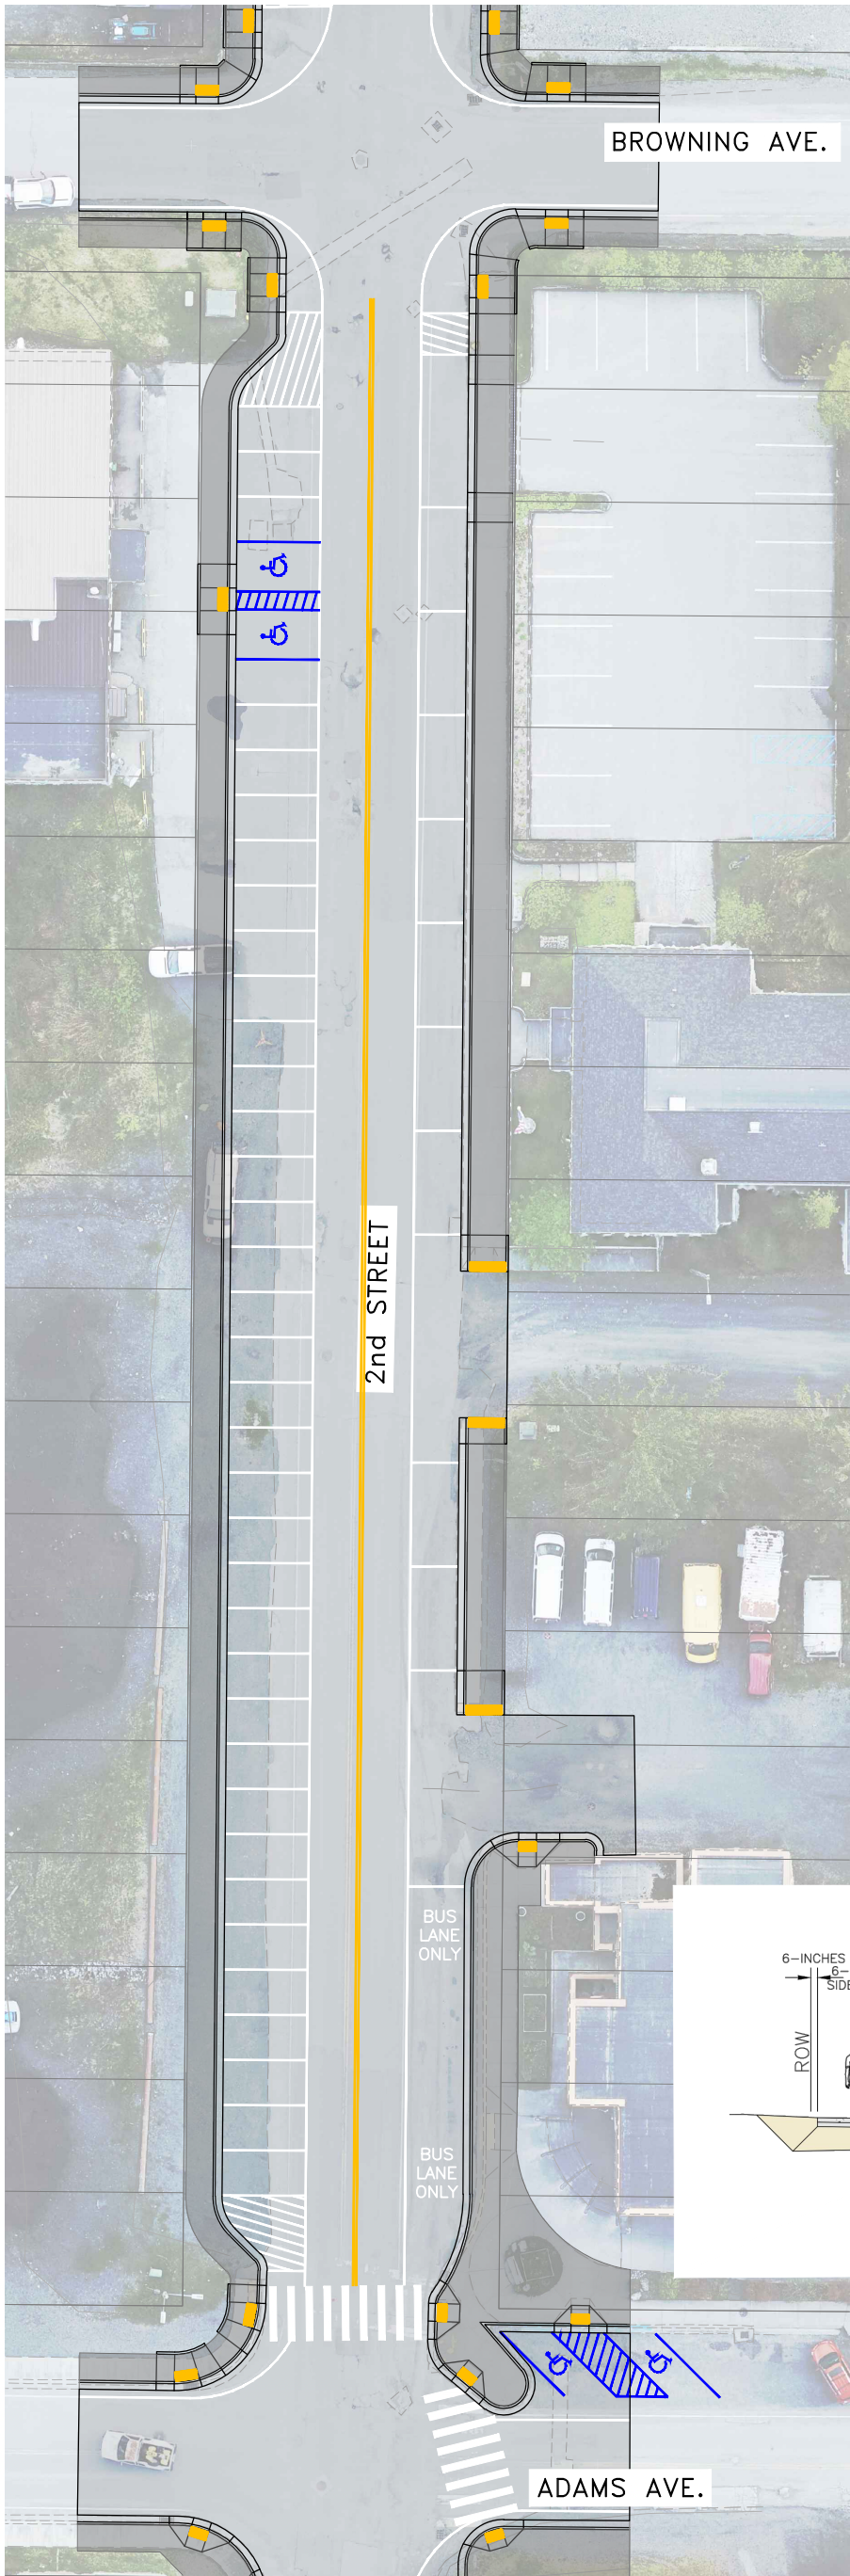

PLAN VIEW

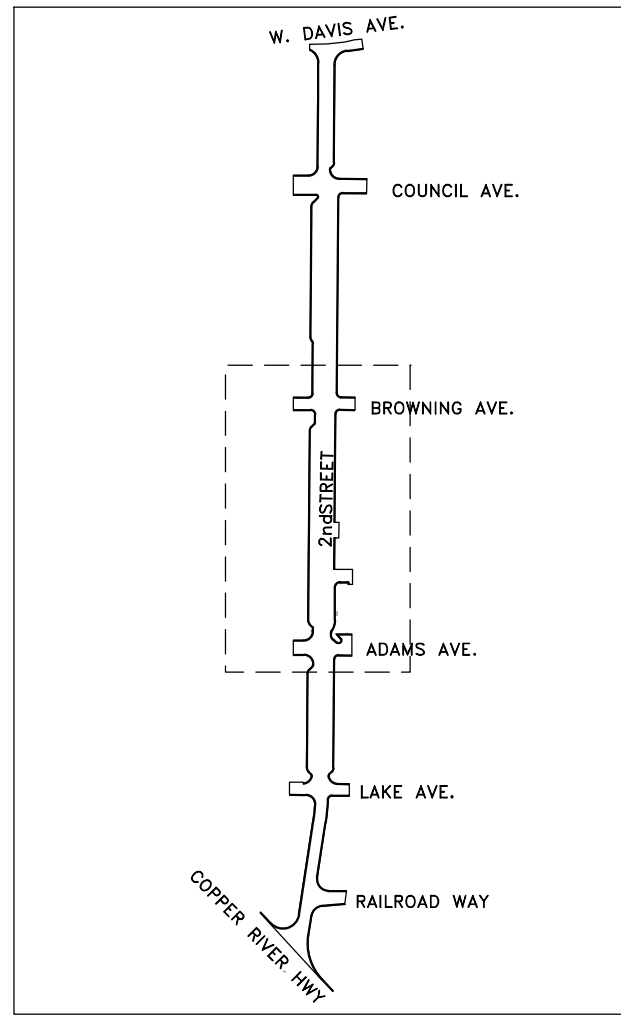

VICINITY MAP

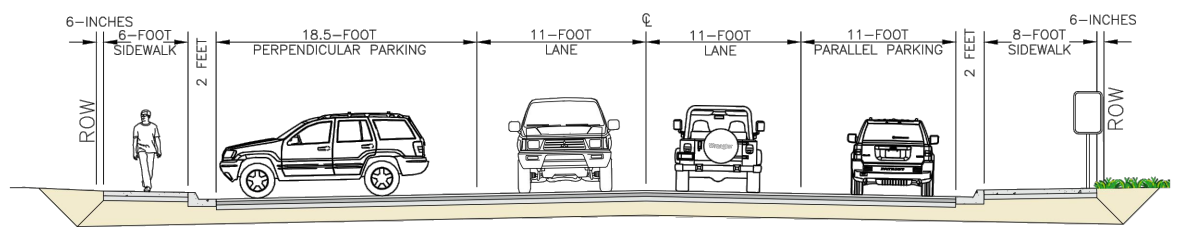

TYPICAL SECTION, BLOCK 3



STATE OF ALASKA
 Department of Transportation and Public Facilities
 APPLICANT/AGENT: State of Alaska
 2301 Peger Rd. Fairbanks, Ak 99709

CORDOVA SECOND STREET RECONSTRUCTION
 PROJECT NUMBER: NFWY00595
 PRELIMINARY DESIGN

CORDOVA, ALASKA

DATE: JULY 19, 2023 SHEET: 4 OF 6

